


FRONT ELEVATION



BACK ELEVATION

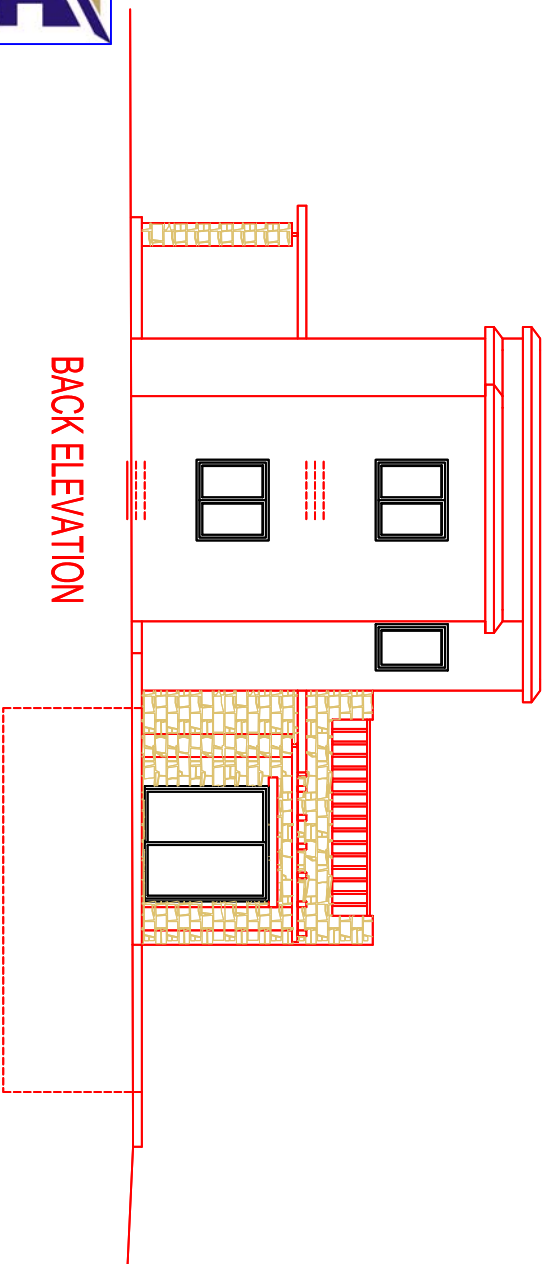

S.KOUPANOS DEVELOPERS

NICOLAOU D.
ARCHITECTS – ENGINEERS
Paflos, 5 Paflos Cyprus
Tel.:357 6 930088

Rev.	drawn by	Inspected by	Date
1.0	LIACOYU	D.NICOLAOU	29/04/04

Copy No.: Issued to: C I

Project: GOLF VIEW VILLAS

Location: KOUKIA

Type: 3BR VILLAS

Job No: 2010

Title: ELEVATIONS

Sheet No: A4

Scale: 1:100 (cm)