


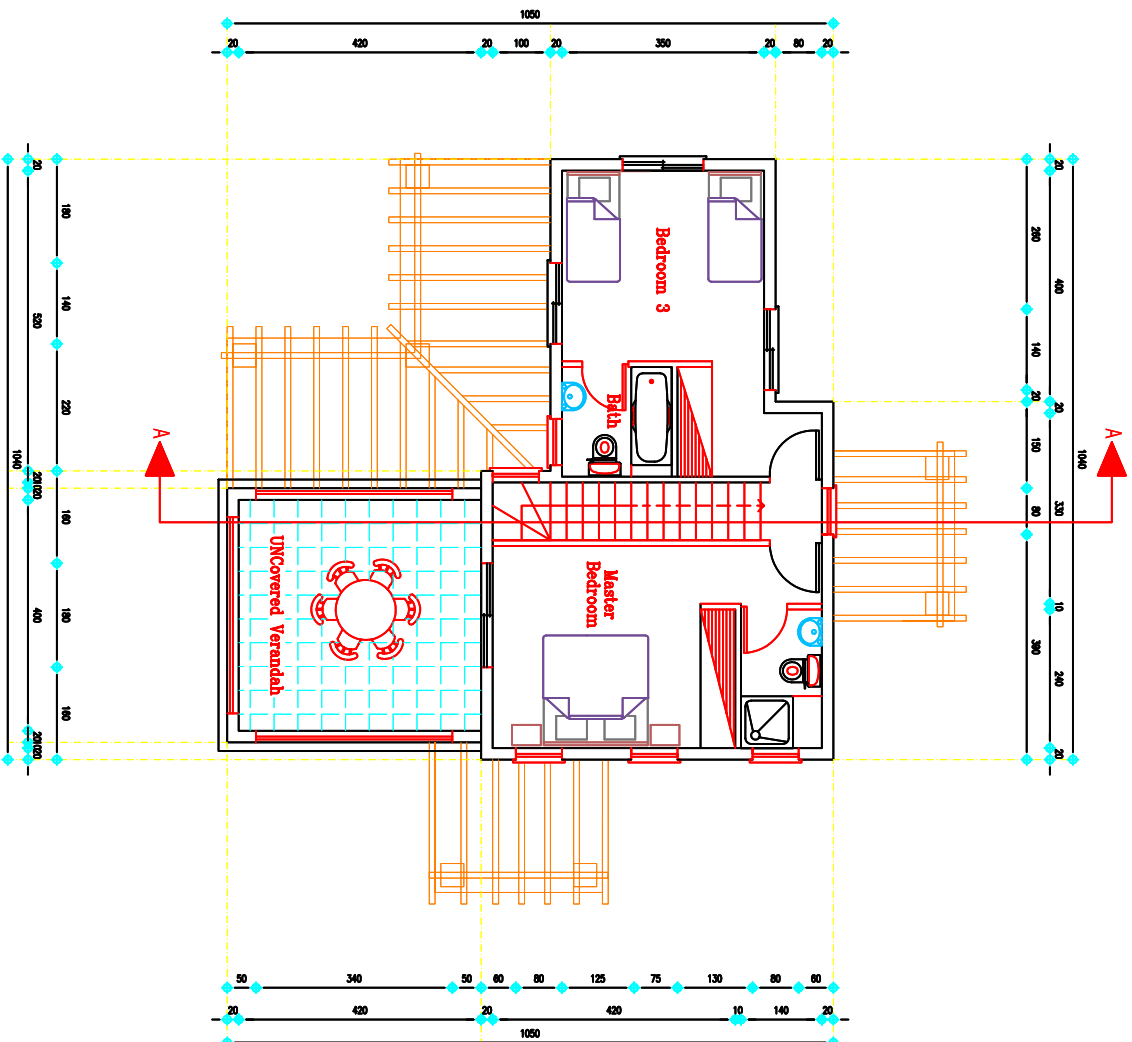

S.KOUPANOS DEVELOPERS

FIRST FLOOR PLAN



NICOLAOU D.

ARCHITECTS - ENGINEERS

Pollidos • 5 Paphos Cyprus
Tel.: 357 6 930088

Rev.	drawn by	Inspected by	Date
1.0	I.LACOYU	D.NICOLAOU	29/04/04

Copy No.: Issued to:

C I

Project: GOLF VIEW VILLAS

Location: KOUKIA

Type: 3BDR VILLAS

Job No: 010

Title: FIRST FLOOR PLAN

Sheet No: A3
Scale: 1:100
(cm)